



Master Panel

Master Panel connections

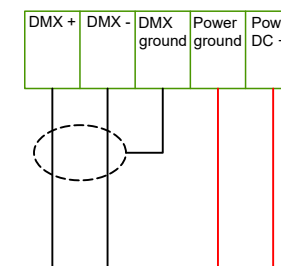


BELDEN 1502SB

UL1569 20AWG (2x0,5 mm²)

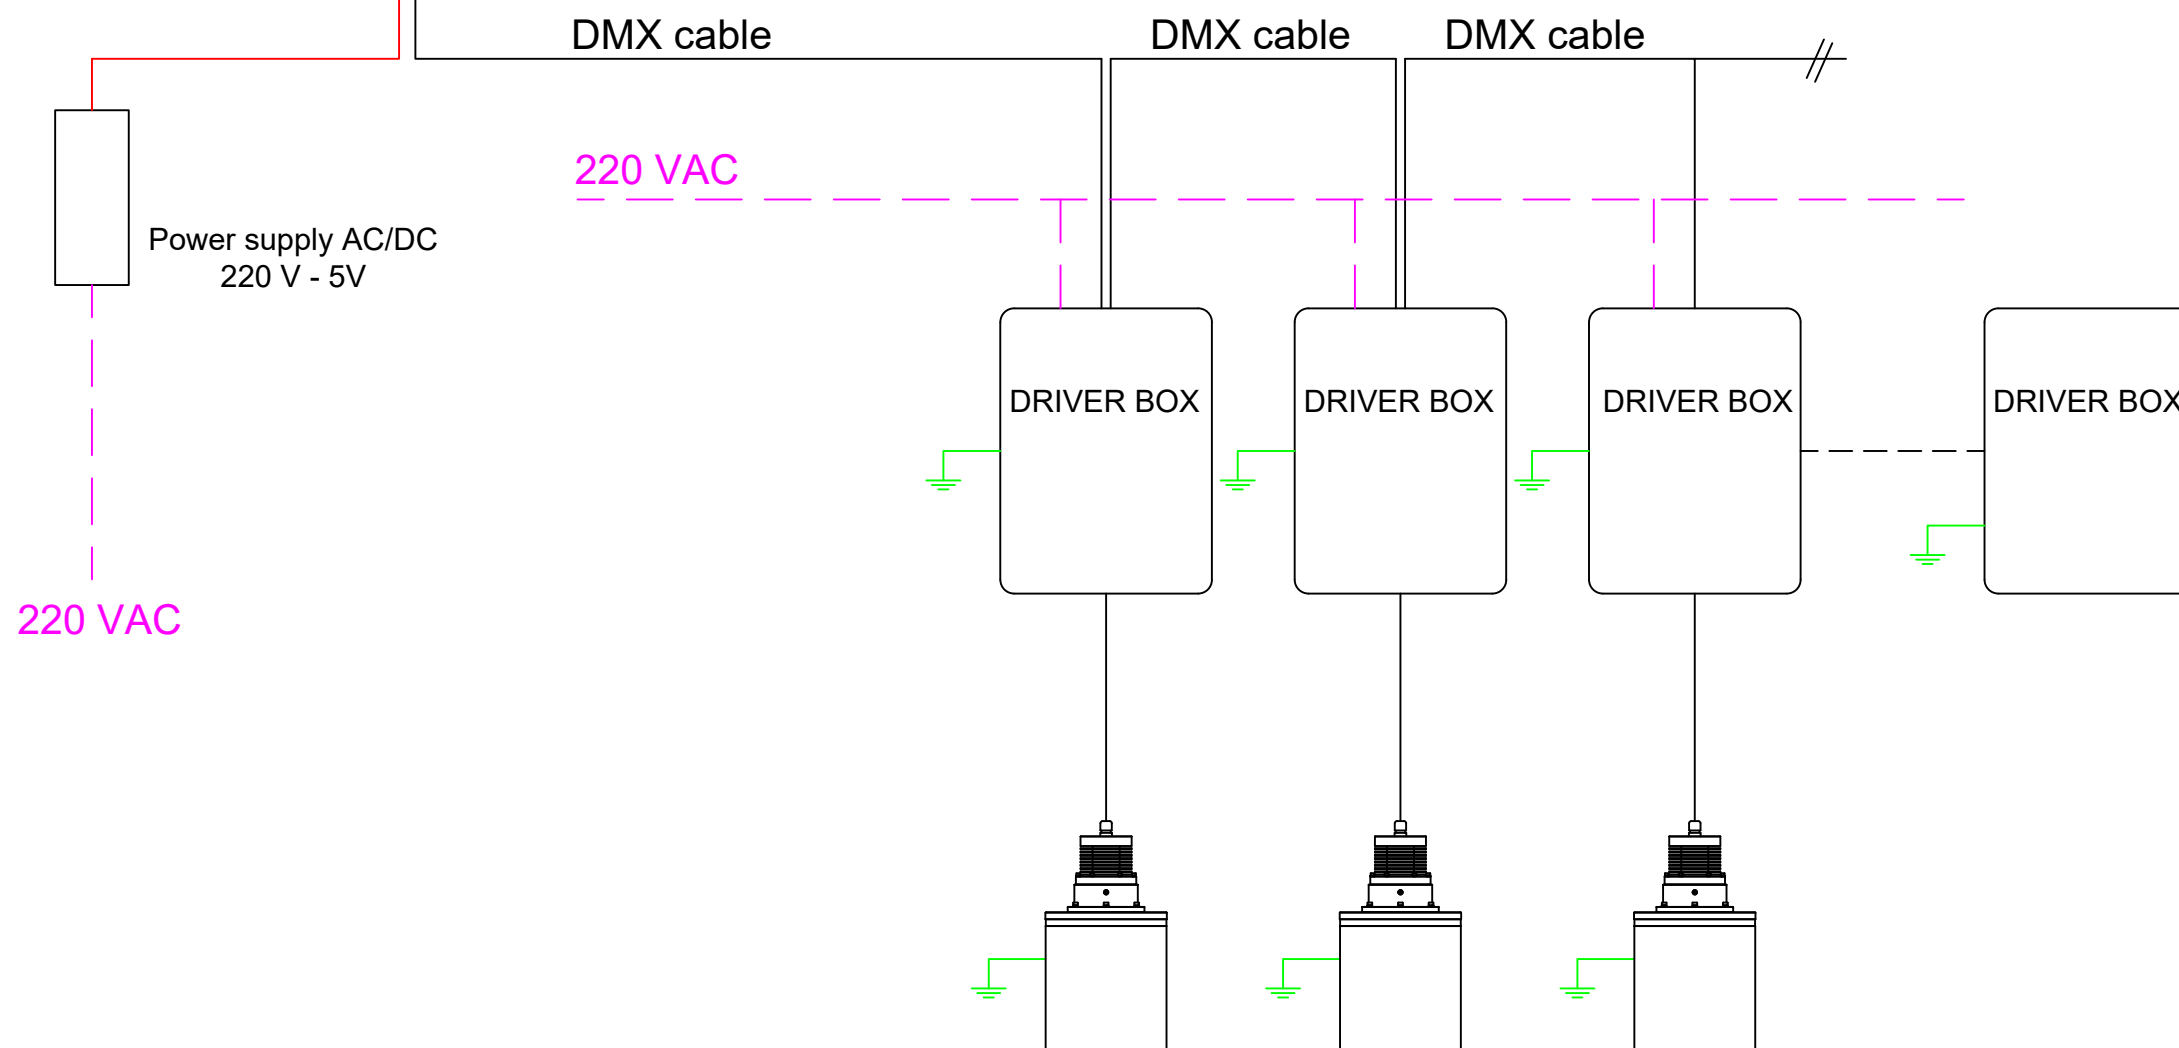

DMX cable: shielded cable BELDEN 1502SB

Drawn by Lorenzoni A.	Designed by 4C Innovation	Checked by 4C Innovation	File SL_SU_RGBW	Scale 1:4	Size A3
 Via di Montramito n°1722 I 55054 Massarosa (Lu) Italy www.4cinnovation.it info@4cinnovation.it +39 0584 961678		Description RGBW Control Panel single-line diagram			
		Mod. 01	Date 27/07/2020	Sheet 00	Drawing SL_SU_RGBW
<small>A termini di legge ci riserviamo la proprietà di questo disegno con divieto di riprodurlo o di renderlo comunque noto a terzi o a ditte concorrenti senza nostra autorizzazione scritta. All rights reserved including the right to reproduce or to disclose to third parties this drawing or position there off without company's written.</small>					